




**FRONT ELEVATION**



SCALE 1/4" = 1'-0"

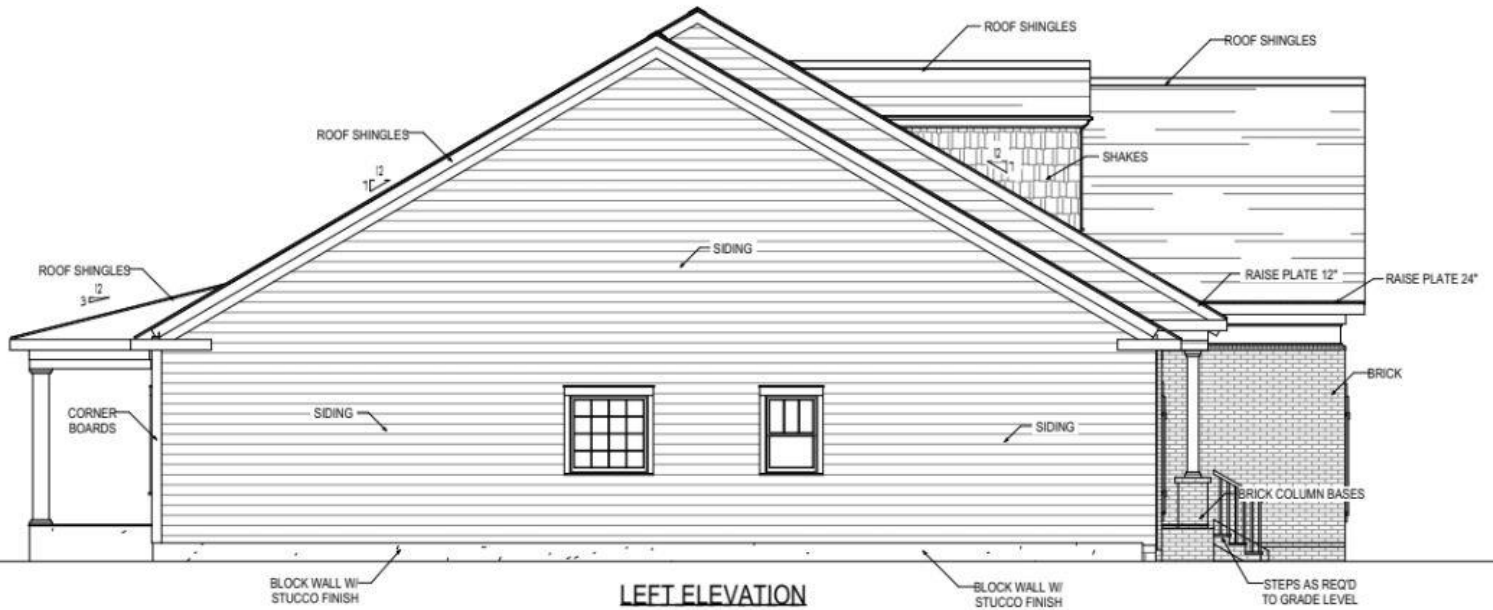

**LEFT ELEVATION**

SCALE 1/4" = 1'-0"

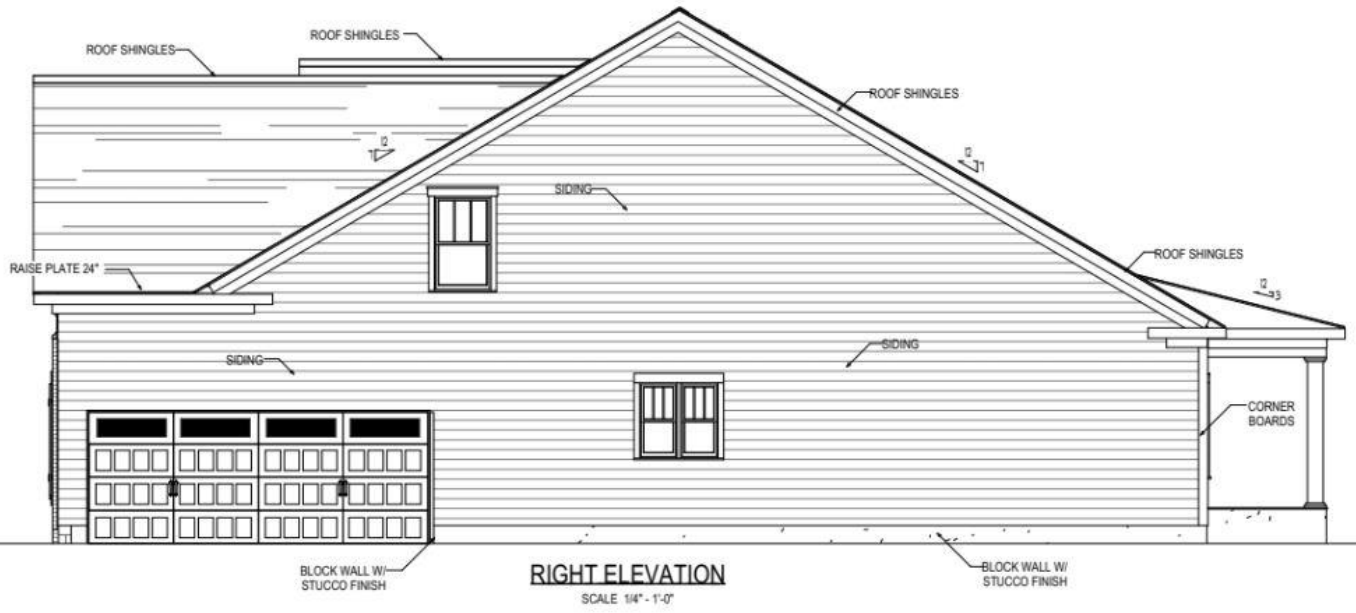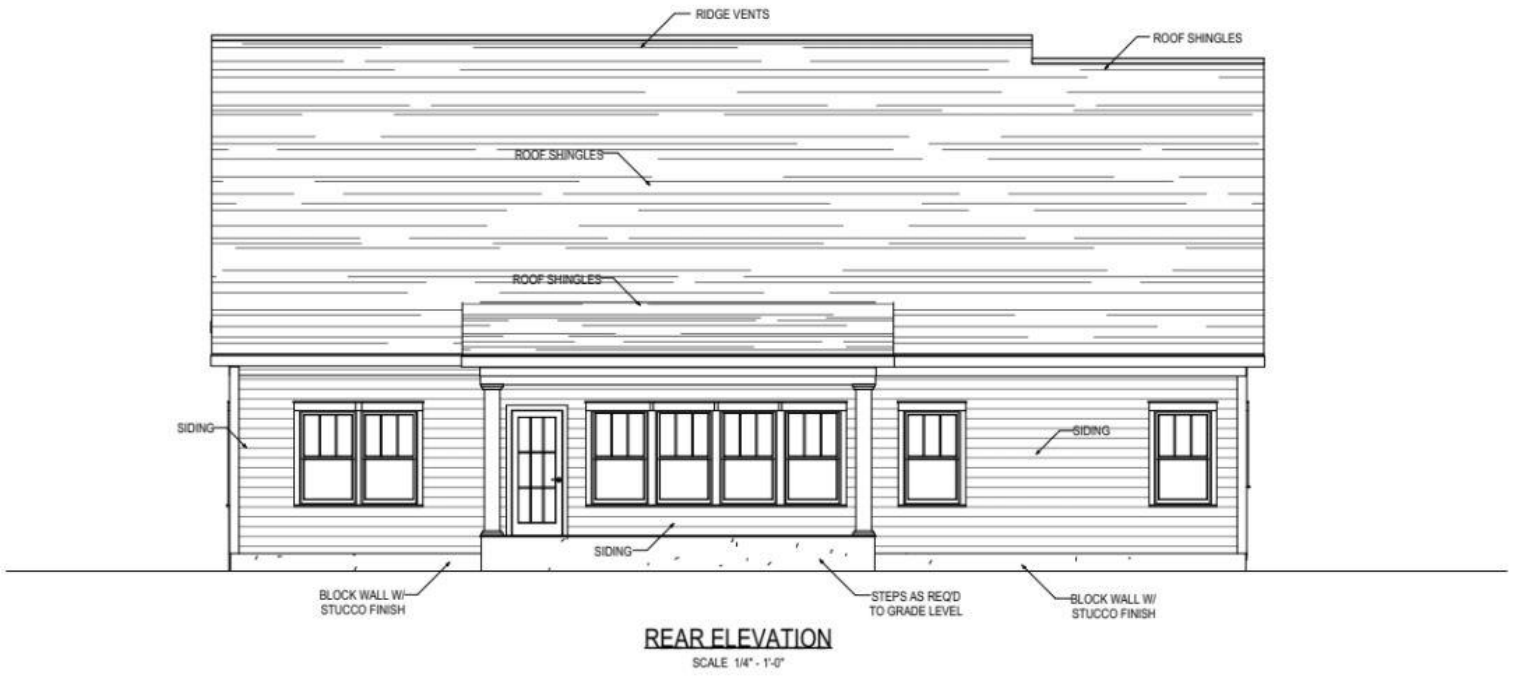

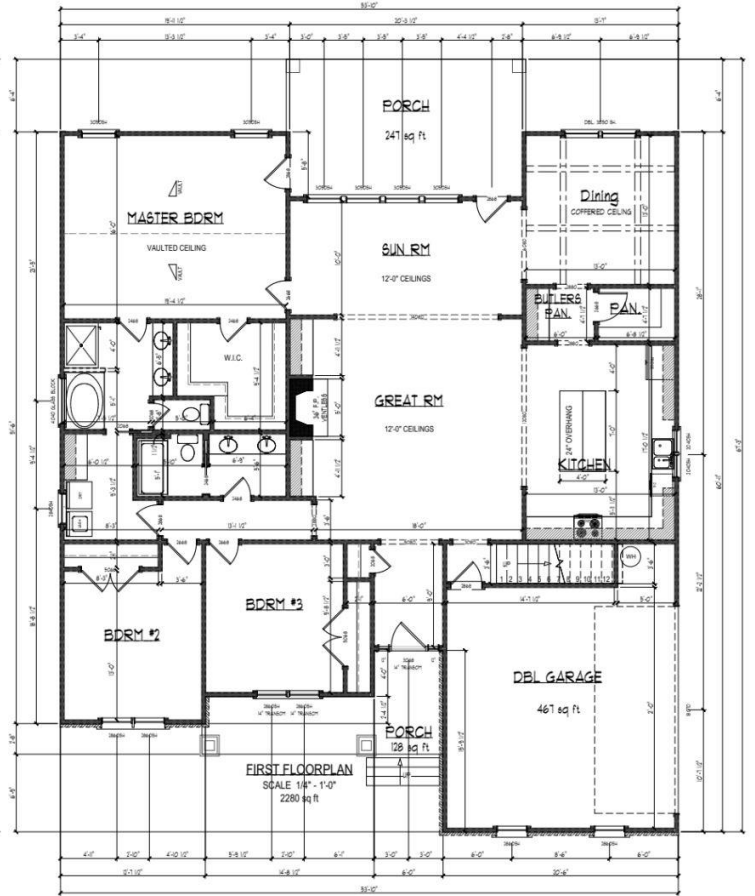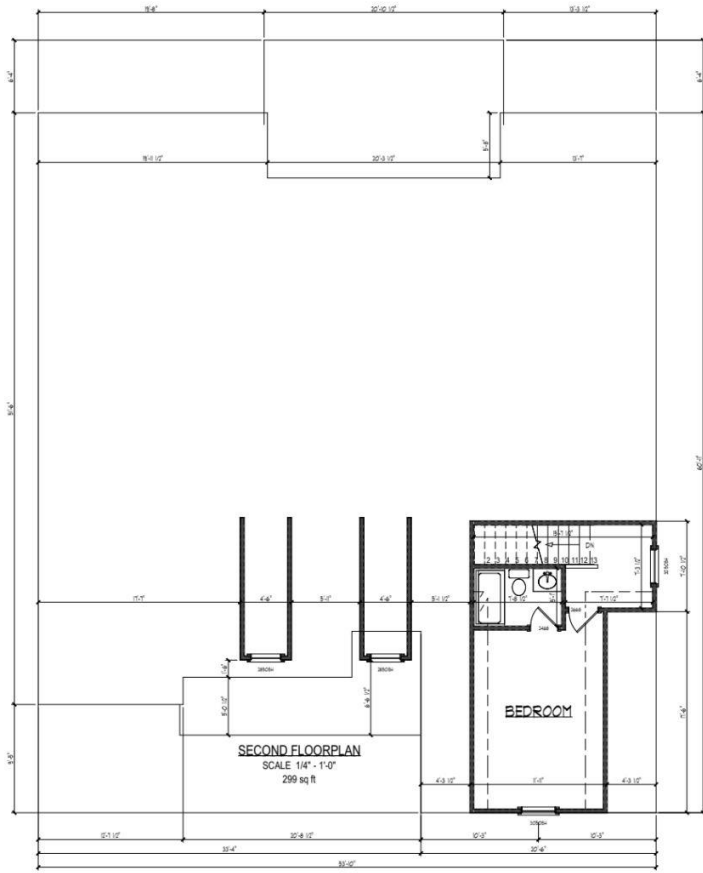

ESTIMATED SQUARE FOOTAGE	
FIRST FLOOR HTD.	2280 SQ. FT.
SECOND FLOOR HTD.	299 SQ. FT.
TOTAL HTD.	2579 SQ. FT.
FRONT PORCH	128 SQ. FT.
BACK PORCH	241 SQ. FT.
GARAGE	467 SQ. FT.